


# CHALLENGER PARADE

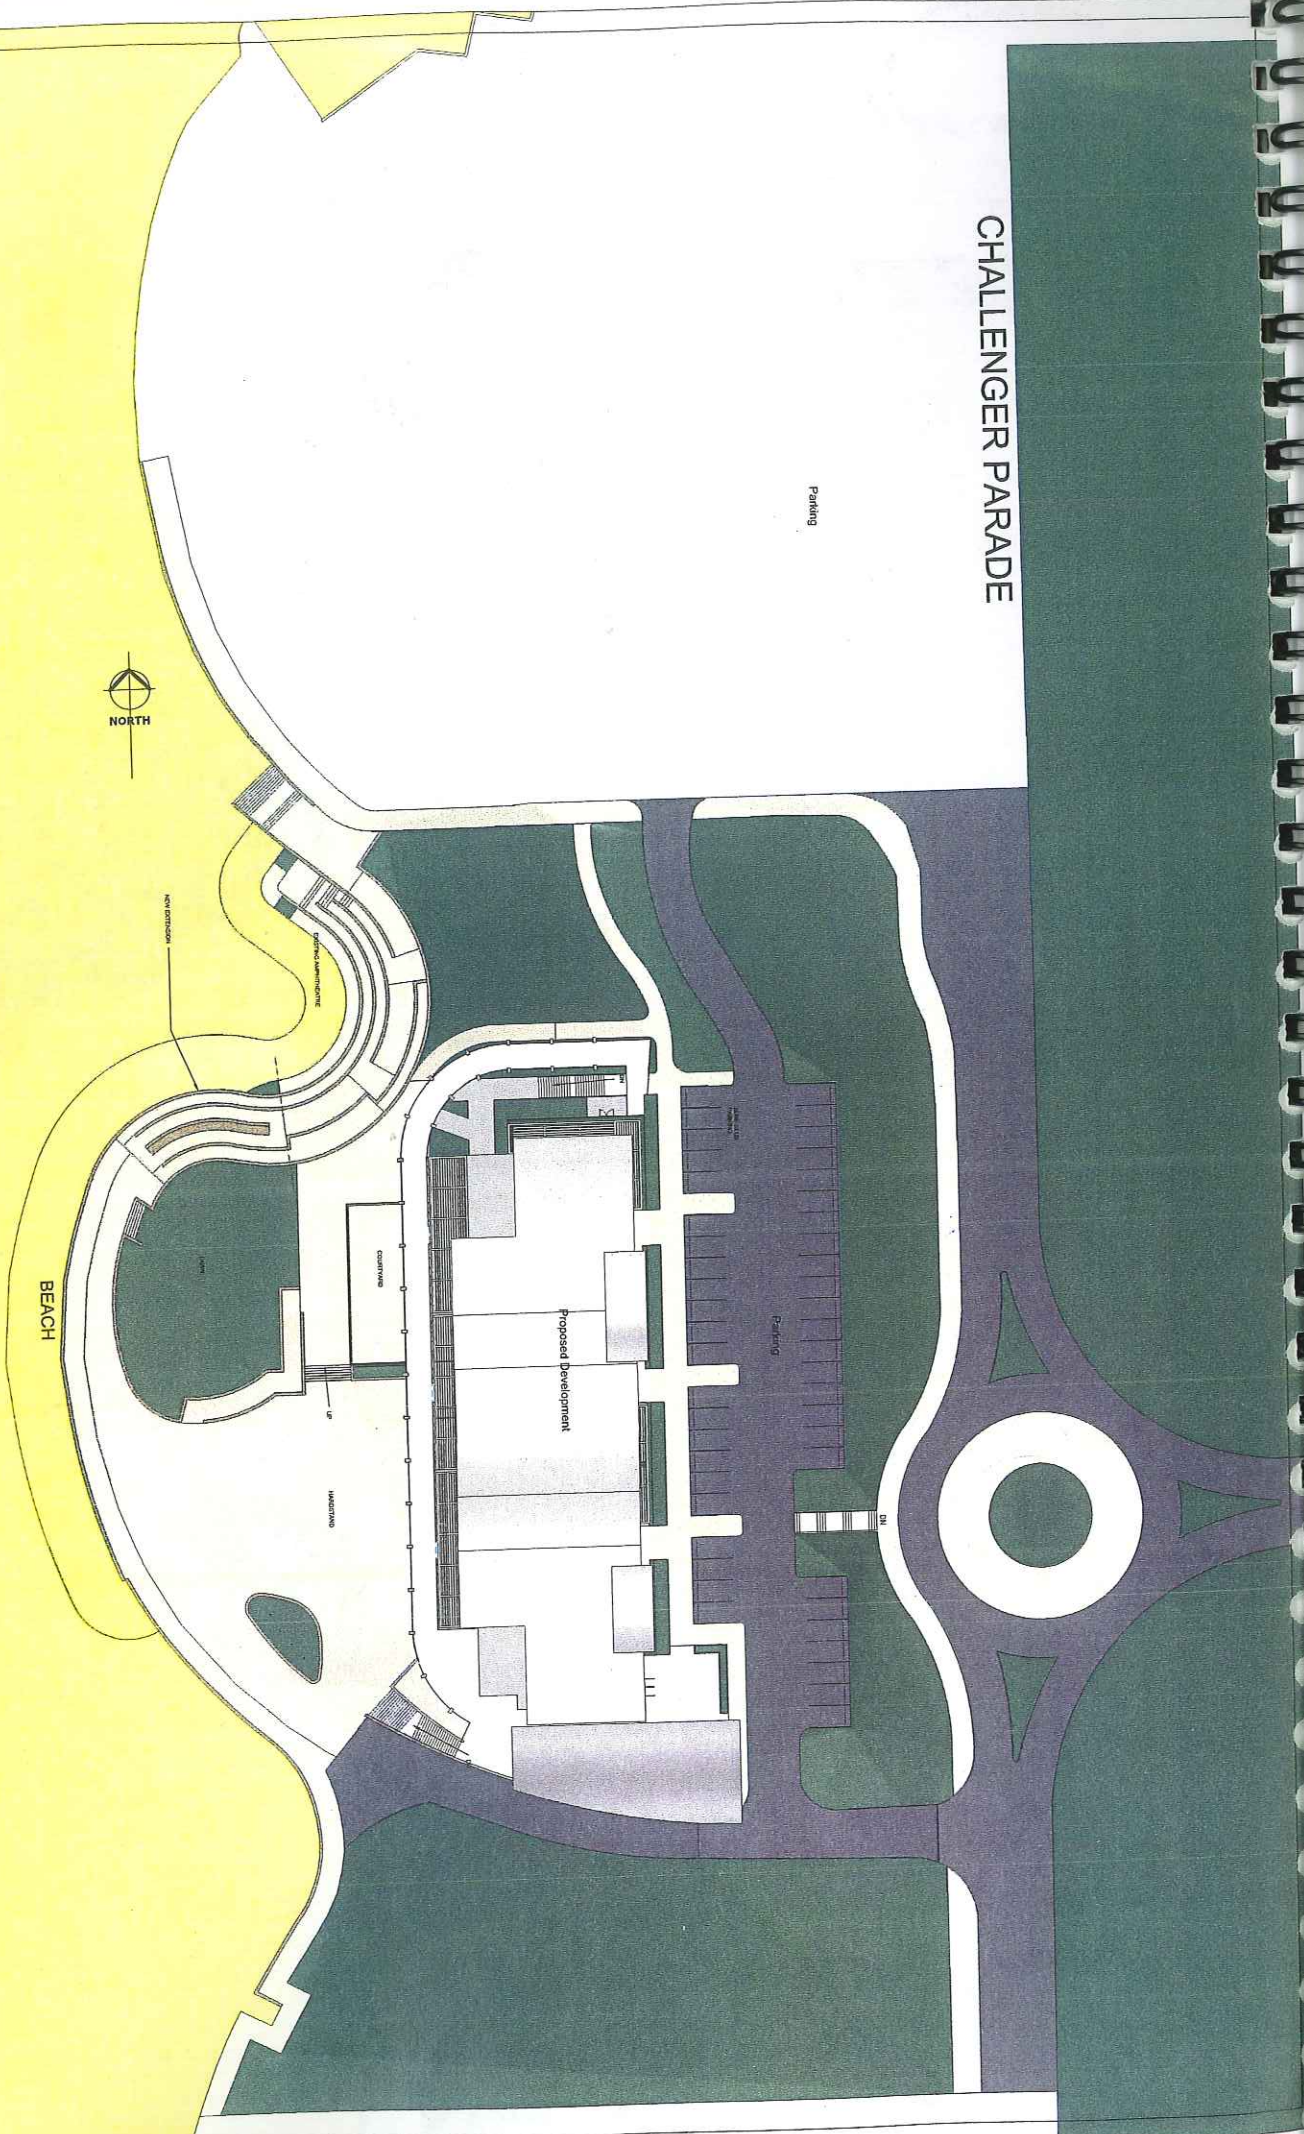

1 Site  
1 : 250



**Oldfield Knott Architects Pty Ltd**  
 557 Hwy Street, Douglas, WA 6150  
 Perth (AUSTRALIA) Tel: (08) 9381 4878 PO Box 445, Seabrook, WA 6194

NO.	DATE	DESCRIPTION

Working Schedule


Consultants and Working Relationships: *Shimizu Architects Pty Ltd, J. J. J. Architects, J. J. J. Architects, J. J. J. Architects*

City of Perth  
 Town of Challenge  
 CO98-200  
 18/08/2008  
 P-101  
 1:250  
 15/08/2008 10:30 AM

Concept

Site Plan



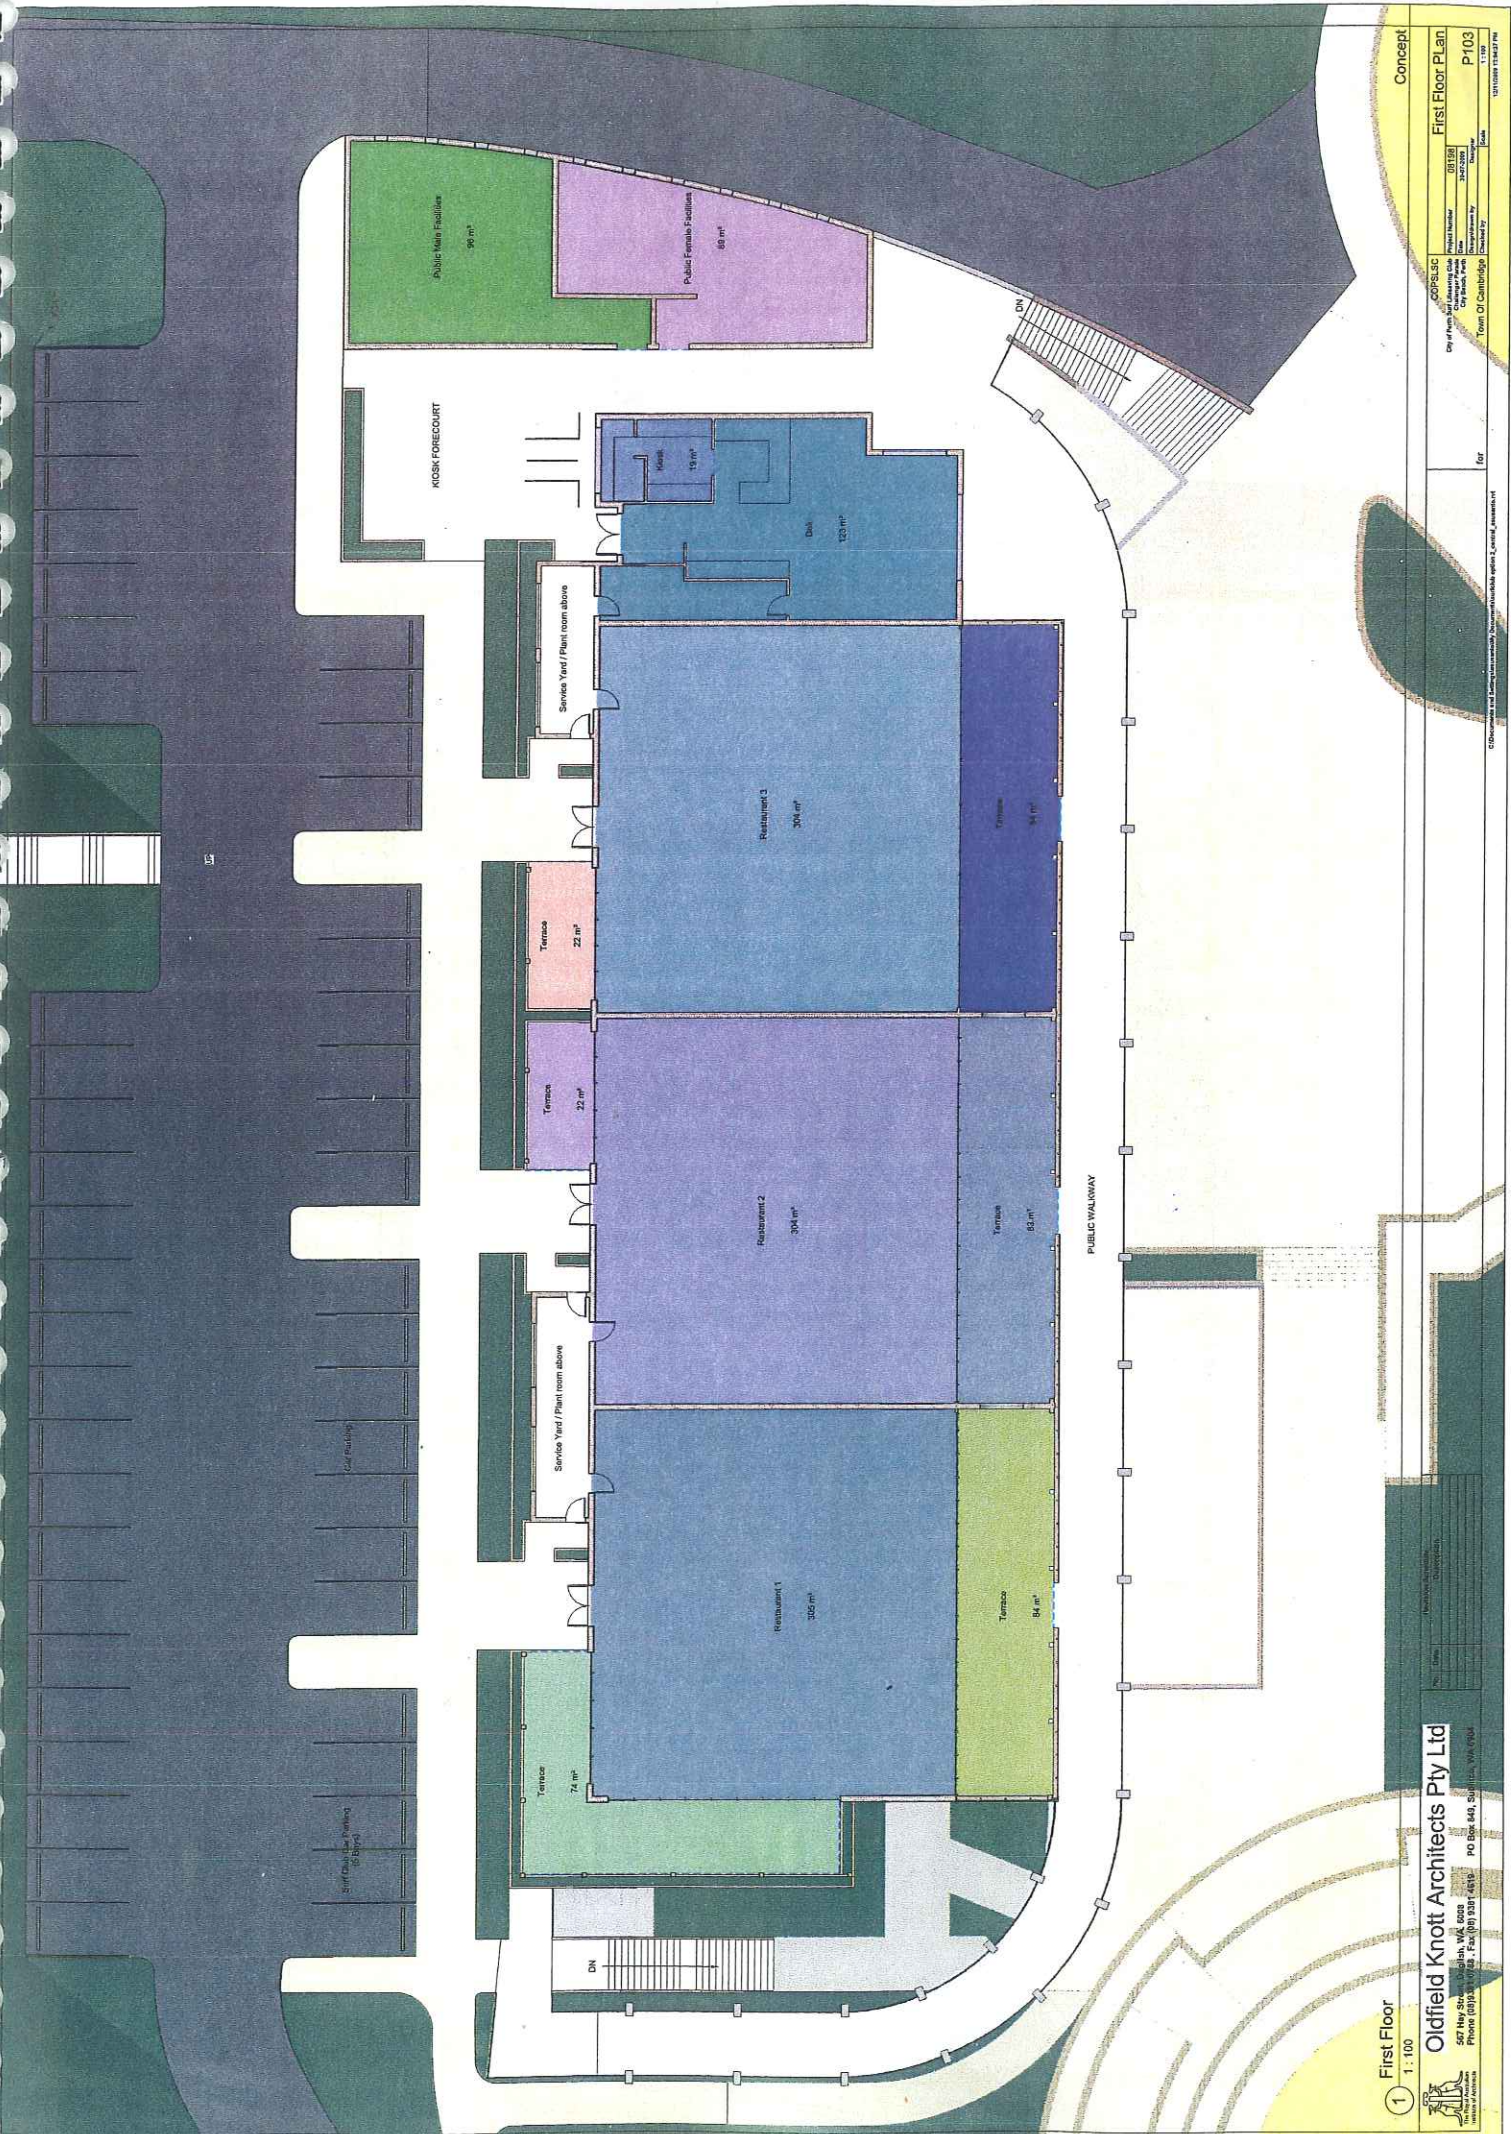

1 First Floor  
1:100


**Oldfield Knott Architects Pty Ltd**  
 567 Hey St, Warragul, VIC 3828  
 Phone: (03) 5241 0000 Fax: (03) 5241 4615  
 PO Box 480, Warragul, VIC 3828

No. 100  
 No. 100  
 No. 100

**Concept**  
 First Floor Plan  
 P103  
 1:100  
 13/10/2018 11:54:17 AM


Project Name	08158
Project Number	30072020
City	Warragul
Client	Oldfield Knott Architects
Drawn by	
Checked by	
Scale	

© Oldfield Knott Architects Pty Ltd. All rights reserved.  
 Oldfield Knott Architects Pty Ltd. Warragul, VIC 3828

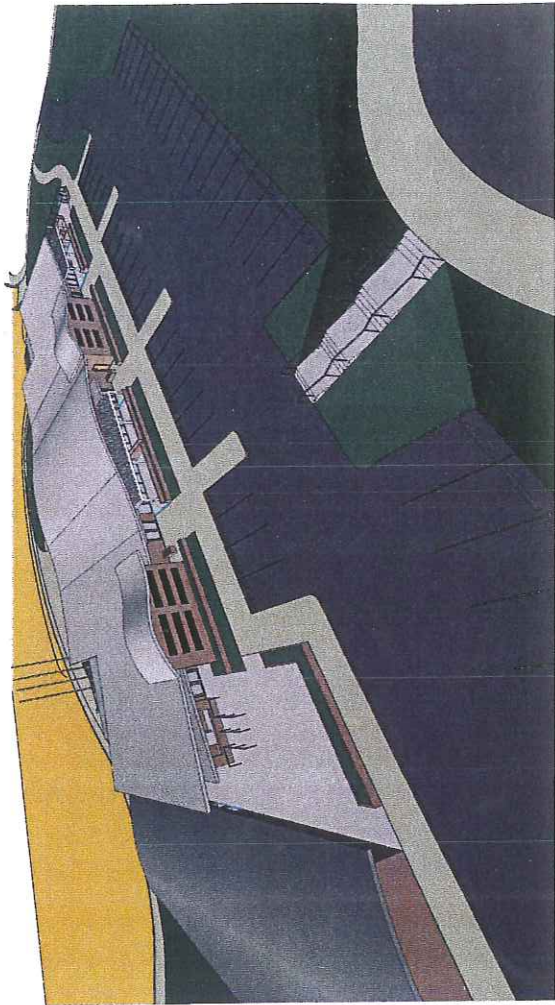

3D View 13

5

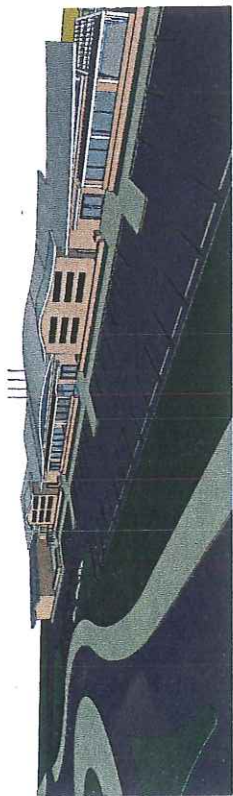


3D View 12

1




3D View 8

3

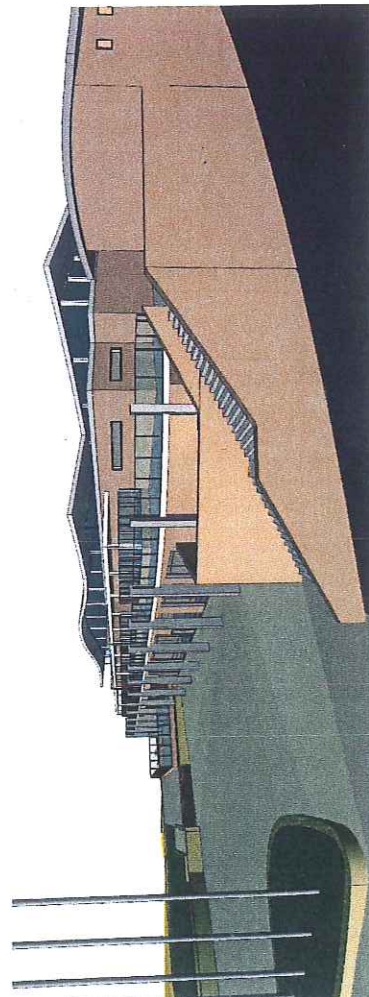

3D View 10

4

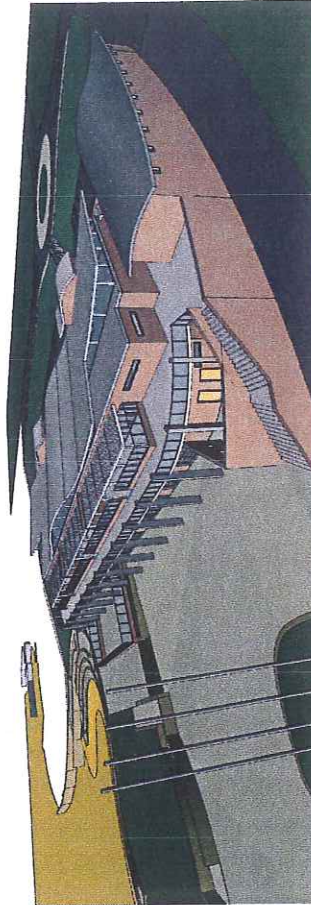

3D View 5

2

No.	Date	Revision Schedule	Description